
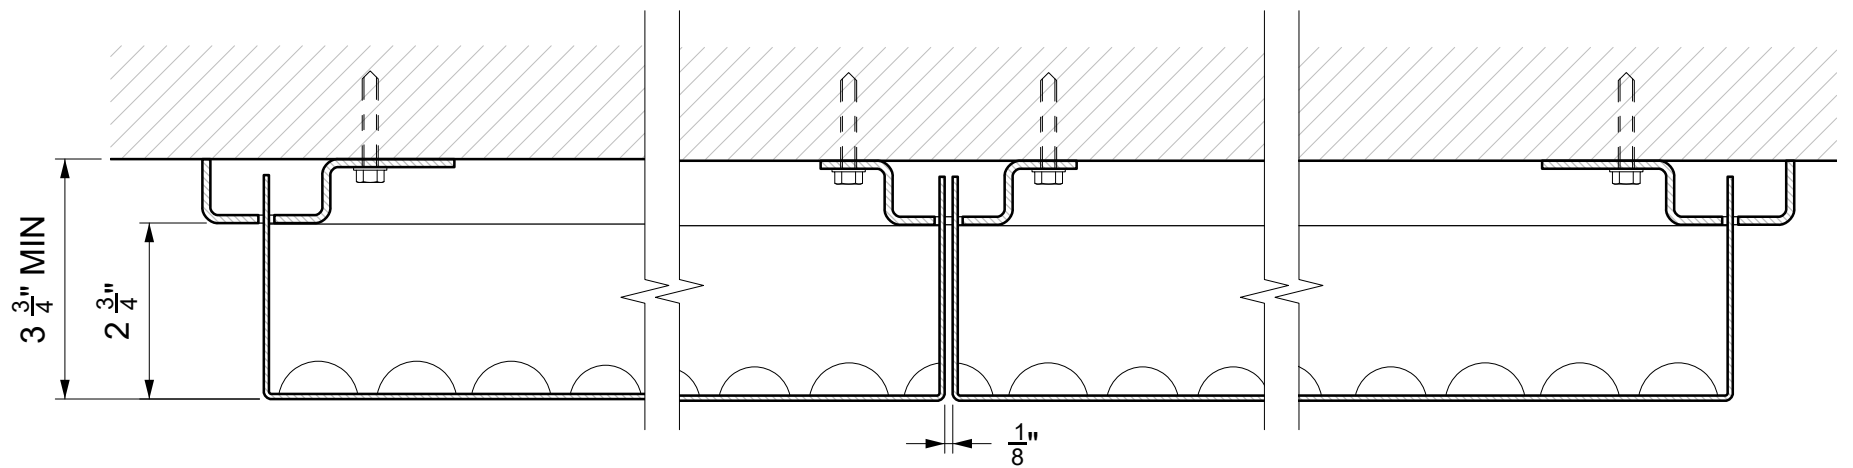


A-A Vertical Section
1" = 3"

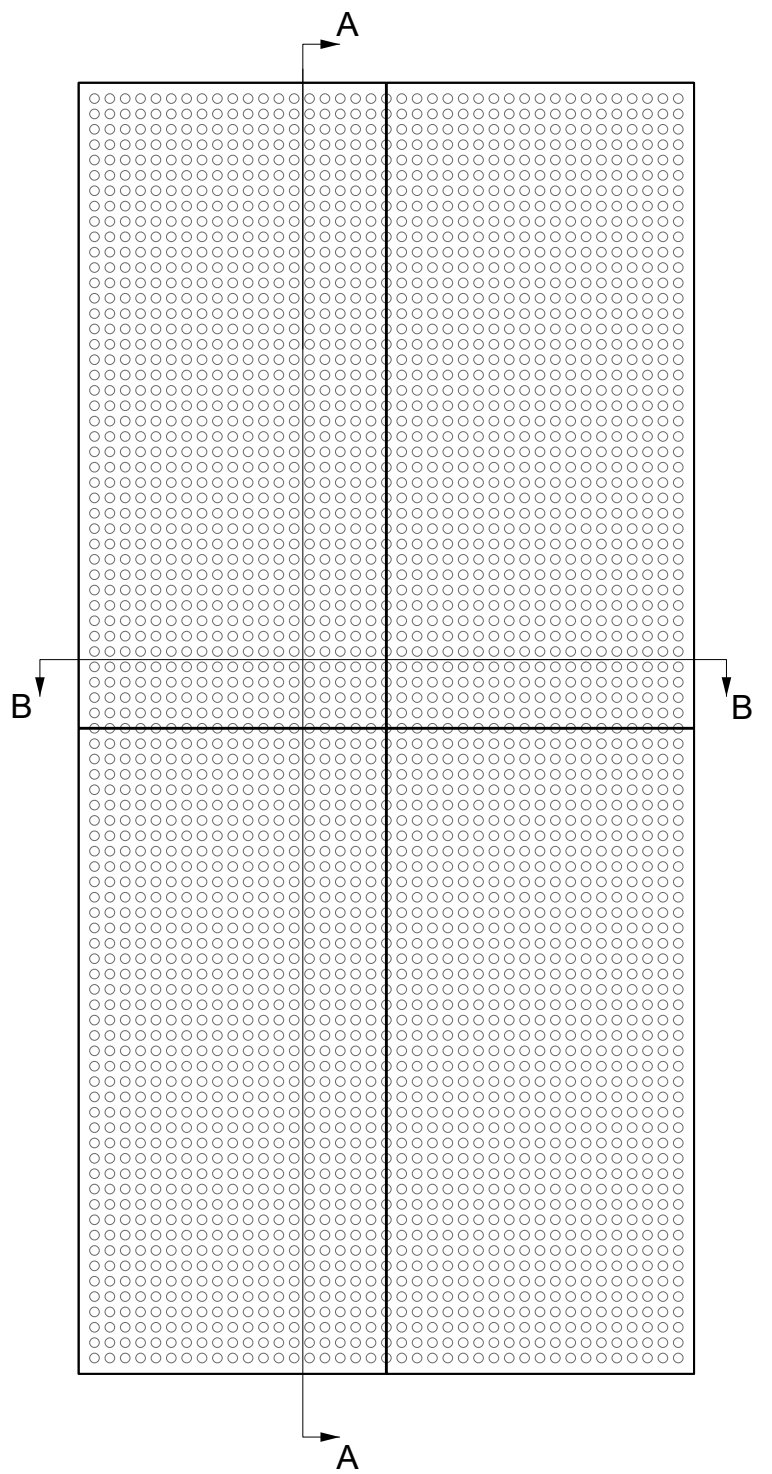

B-B Plan Section
1" = 3"

IMAGEWALL: DROP&LOCK HAT CHANNEL

FEATURES | Full System Supplied, including Perforated Panels, Hat Channel and Lock Bolts.
Mounting Screws Specified and Supplied by Installer.

PROPRIETARY NOTICE
This drawing sheet and contents herein are the property of A Zahner Company. Use of this drawing, contents or design for purposes other than estimating, drawing preparation and/or manufacturing for A Zahner Company shall be cause for legal recourse by A Zahner Company.
* Graphics in this detail are representative only. Dimensions and metal thicknesses may vary depending on the actual configuration and scope.

ZAHNER
ARCHITECTURAL METAL
1400 EAST NINTH STREET TEL: (816) 474-8882
KANSAS CITY, MO. 64106 FAX: (816) 474-7994
WWW.AZAHNER.COM